




**COLBOURNE & KEMBEL,
ARCHITECTS INC.**
3RD FLOOR ARLINGTON PARK PLACE
KINGSTON ONTARIO K7M 6M2
TEL 613-394-2240 FAX 613-394-1271
Info@colkalca.kivakcalca.ca

PROJECT No. 09043
**TETT CENTRE FOR
CREATIVITY & LEARNING**

LOCATION 370 KING STREET WEST
KINGSTON, ONTARIO
CLIENT CITY OF KINGSTON

DRAWING
RENTAL STUDIOS

SCALE 0 M 2 2 3 4
1:100
DATE SEP 22, 2011 | **REVISED** NOV 29

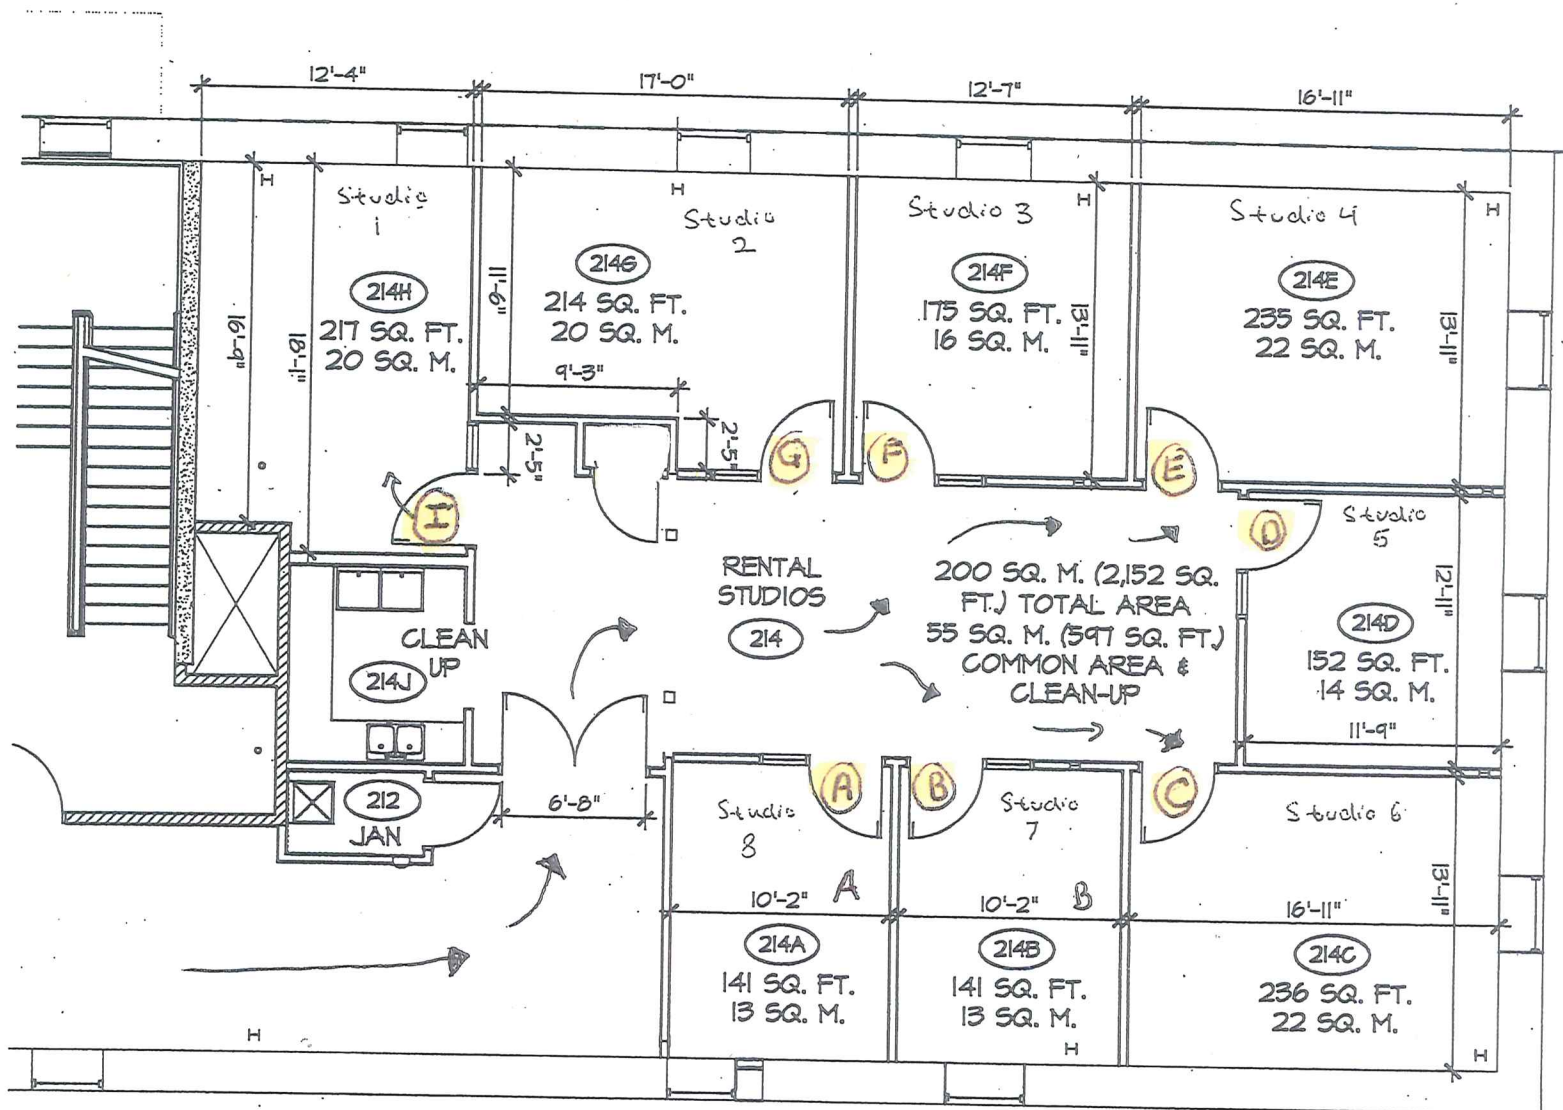

DWG. No.
11